

HayaSree Homes

Raghavapuram



LP No: 000329/LO/Plg/HMDA/2019



Promoted By:

MarkUp Properties Pvt. Ltd.

1st Floor, Plot no. 20, road no.1, Sai hills colony, Medipally, Hyderabad, 500098

Project By:

HayaSree Infra Developers

**We proudly present plots at HMDA approved layout &
Ready for construction**


HayaSree Homes

Raghavapuram




LP No: 000329/LO/Plg/HMDA/2019

File No: 024062/GHT/LT/U6/HMDA/25052019

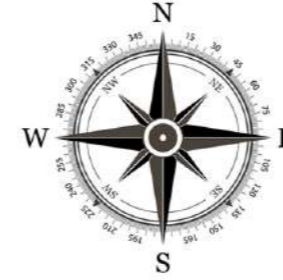

Project Features

- 100% clear title
- All black Top roads
- Electrical line with street lights
- Water source for every plot
- Underground sewerage for each plot
- Suitable for immediate construction
- Avenue plantation with footpaths
- Full security for the entire layout
- Children park with cycling track
- Pollution free environment
- Rain water harvesting pits

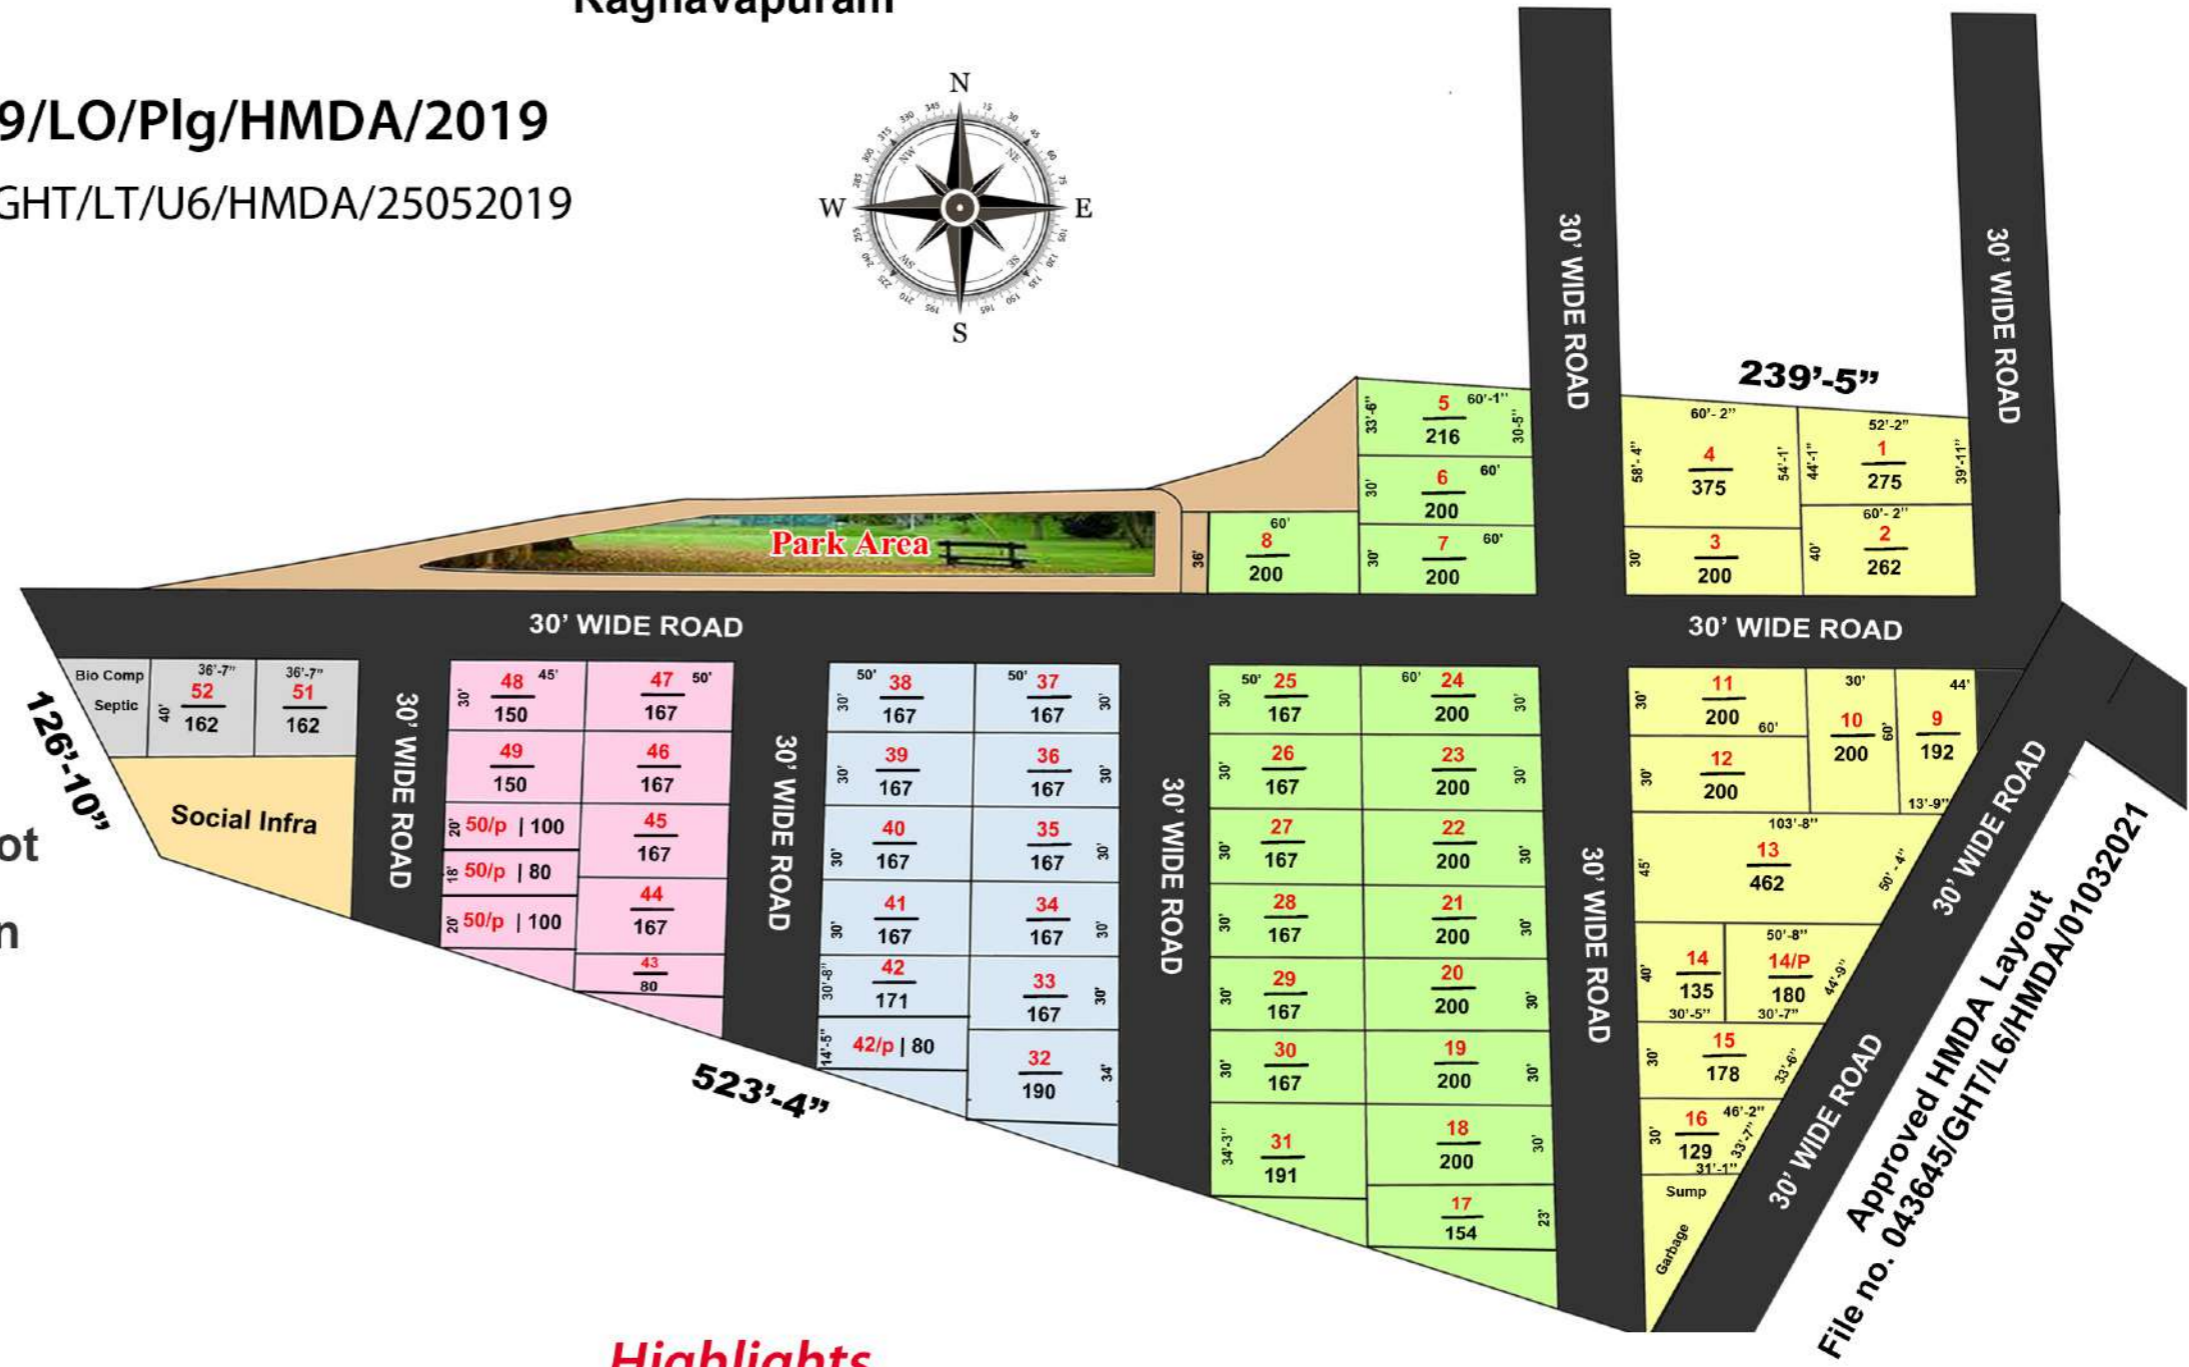

Highlights




AIIMS, Bibinagar



Infosys Pocharam



Bibinagar Railway Station

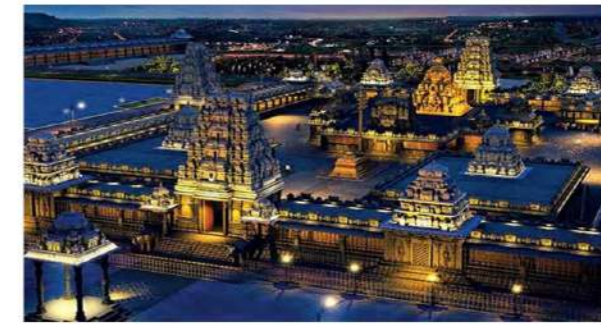

Yadagiri Gutta

Project Highlights


- 3 Kms from Bibinagar Railway station or Town
- 4 Kms from AIIMS Medical University
- 3 mins Drive from Bibinagar Railway station
- 14 kms from Ghatkesar ORR Junction
- 20 mins Drive from Infosys (or) Pocharam IT SEZ
- 12 kms from Ghatkesar MMTS

Land mark:

Near Grand Ville Resort, Raghavapuram



LOCATION MAP (not to scale)

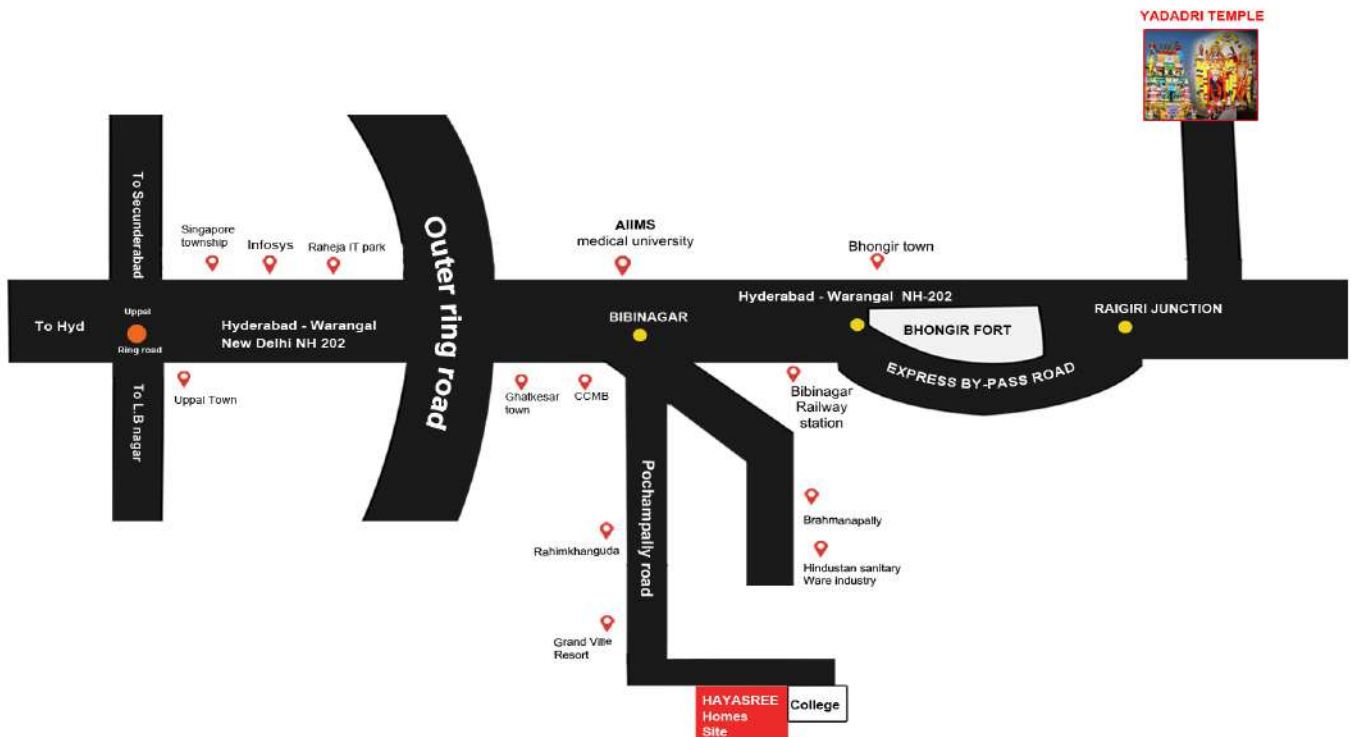

Best Investment on earth is land, Grab this excellent opportunity to own piece of land at HMDA Approved layout. **Hurry up!**



Promoted By:

MarkUp Properties Pvt. Ltd.

1st floor, Plot no. 20, road no.1, Sai hills colony, Medipally, Hyderabad, 500098

Contact: